



# BASEMENT FLOOR PLAN

SCALE: 1/4"=1'-0"

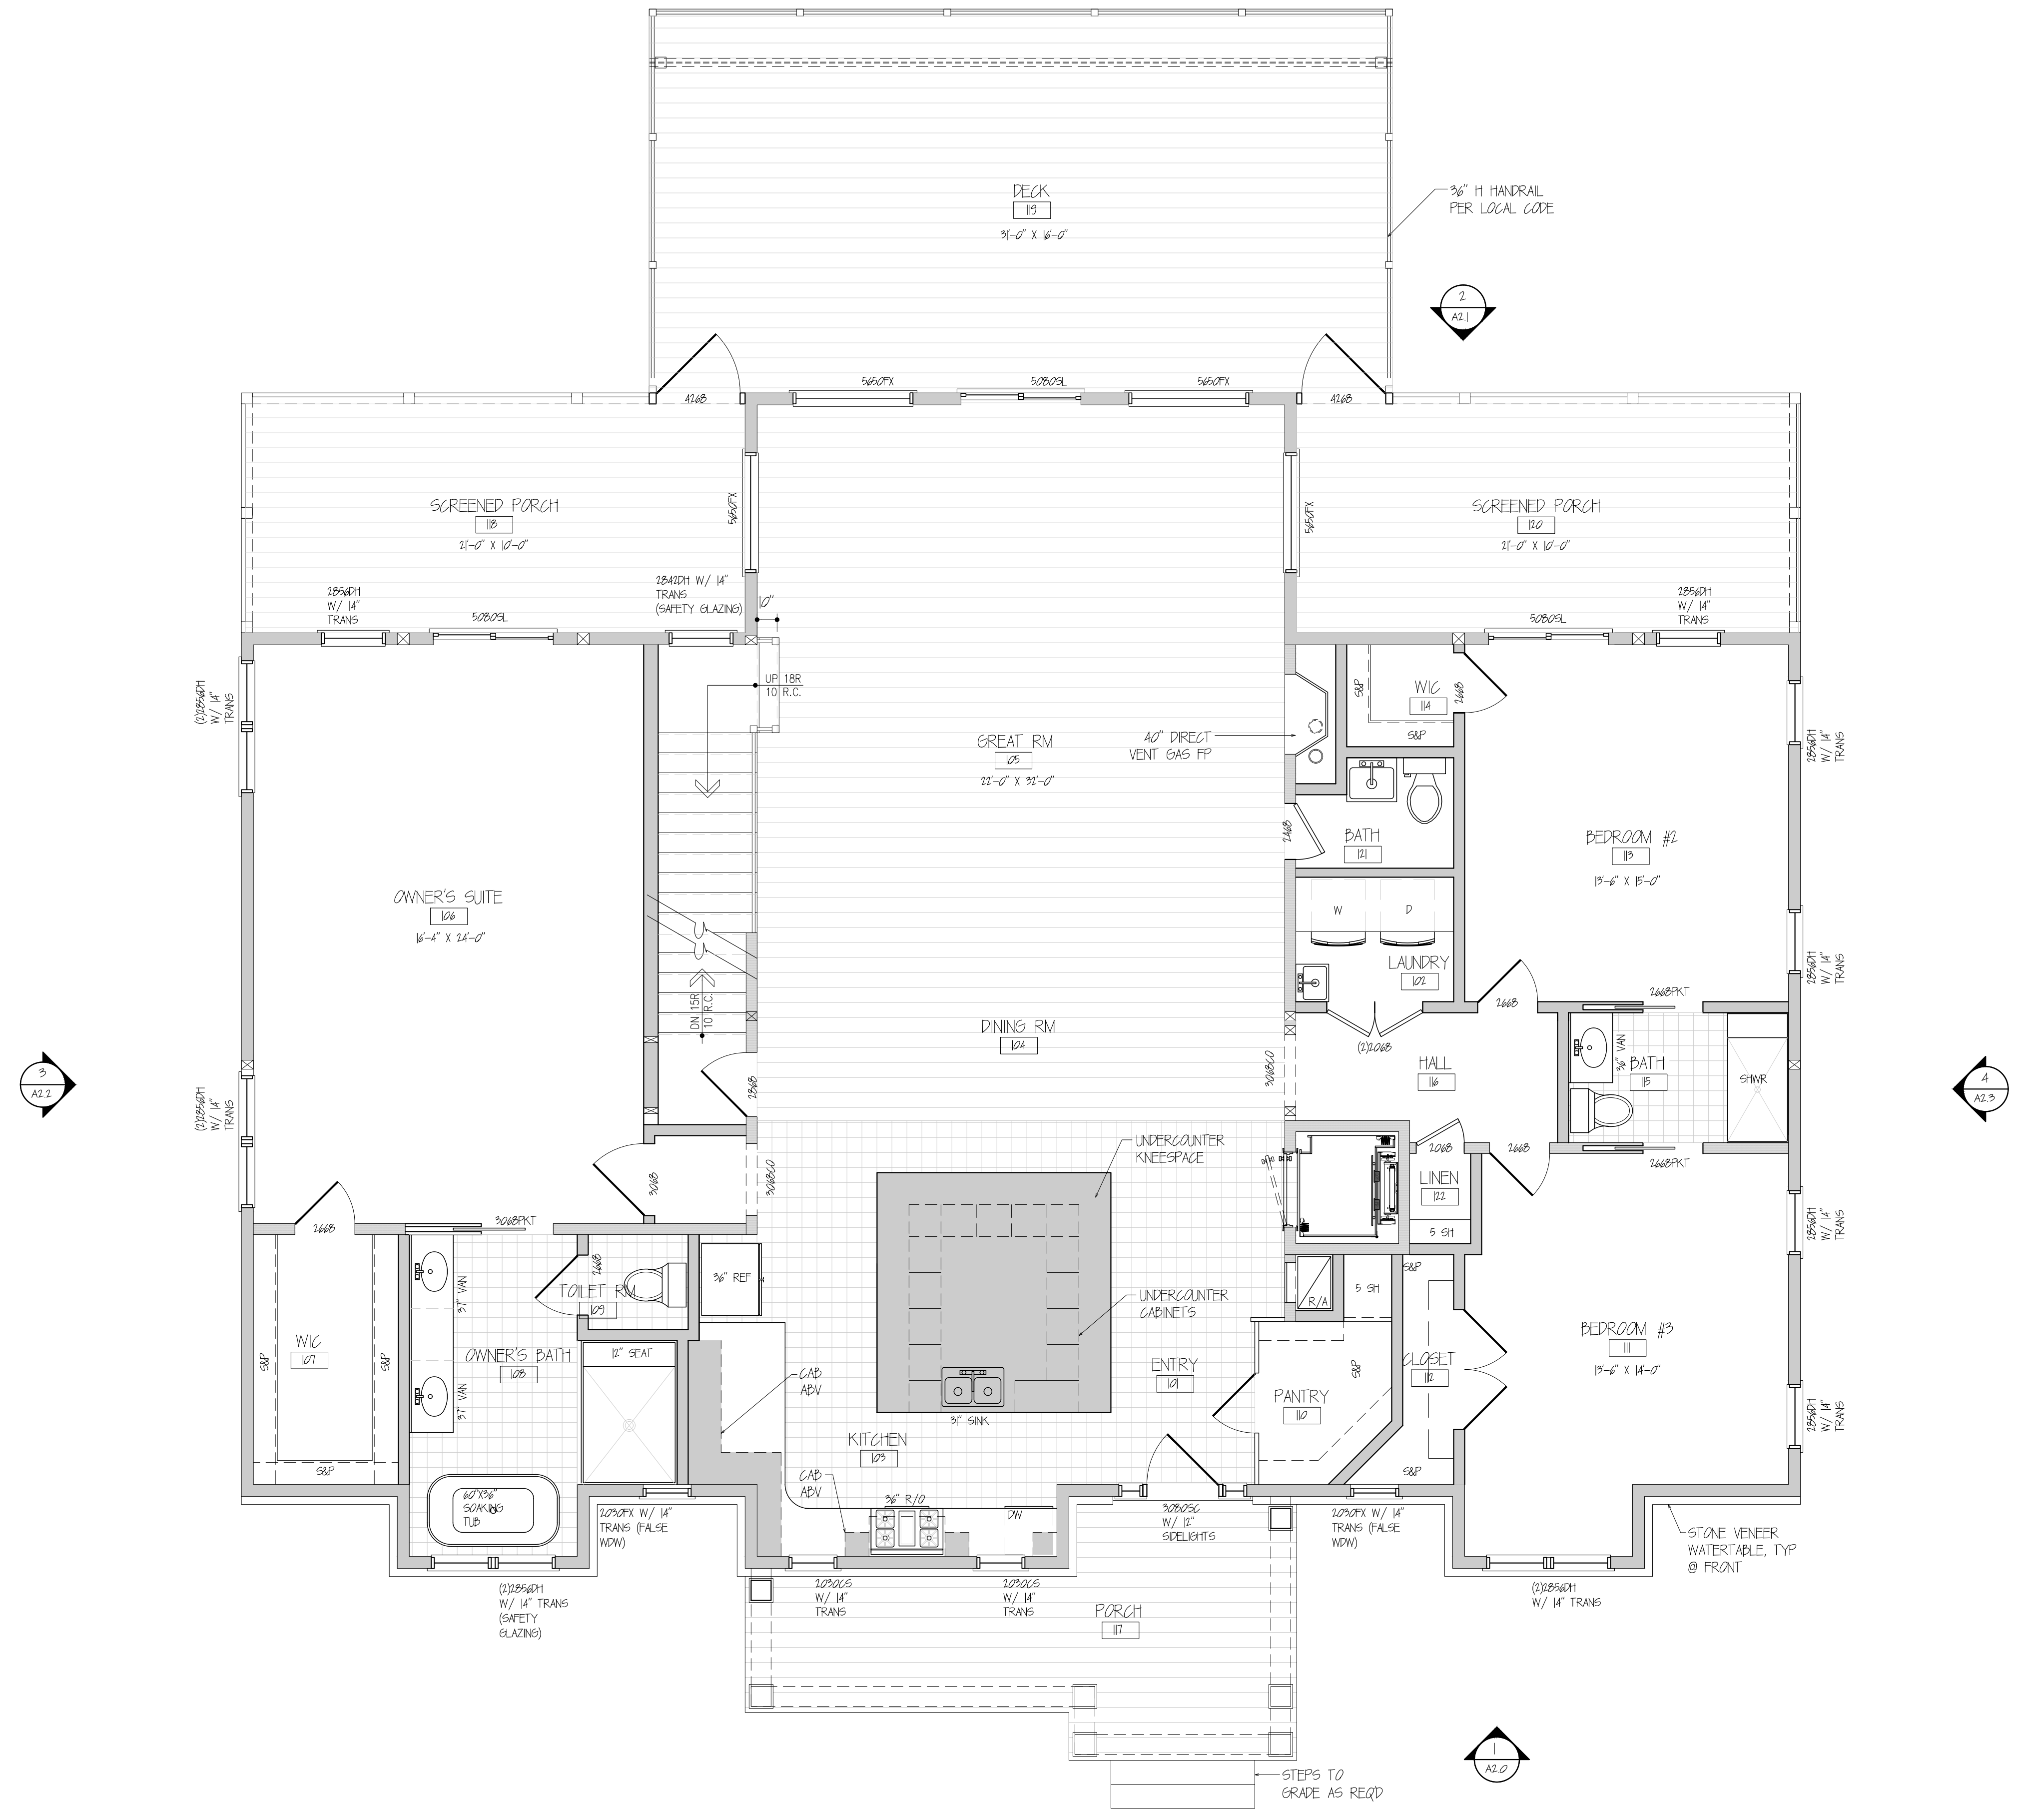


**FIRST FLOOR PLAN**

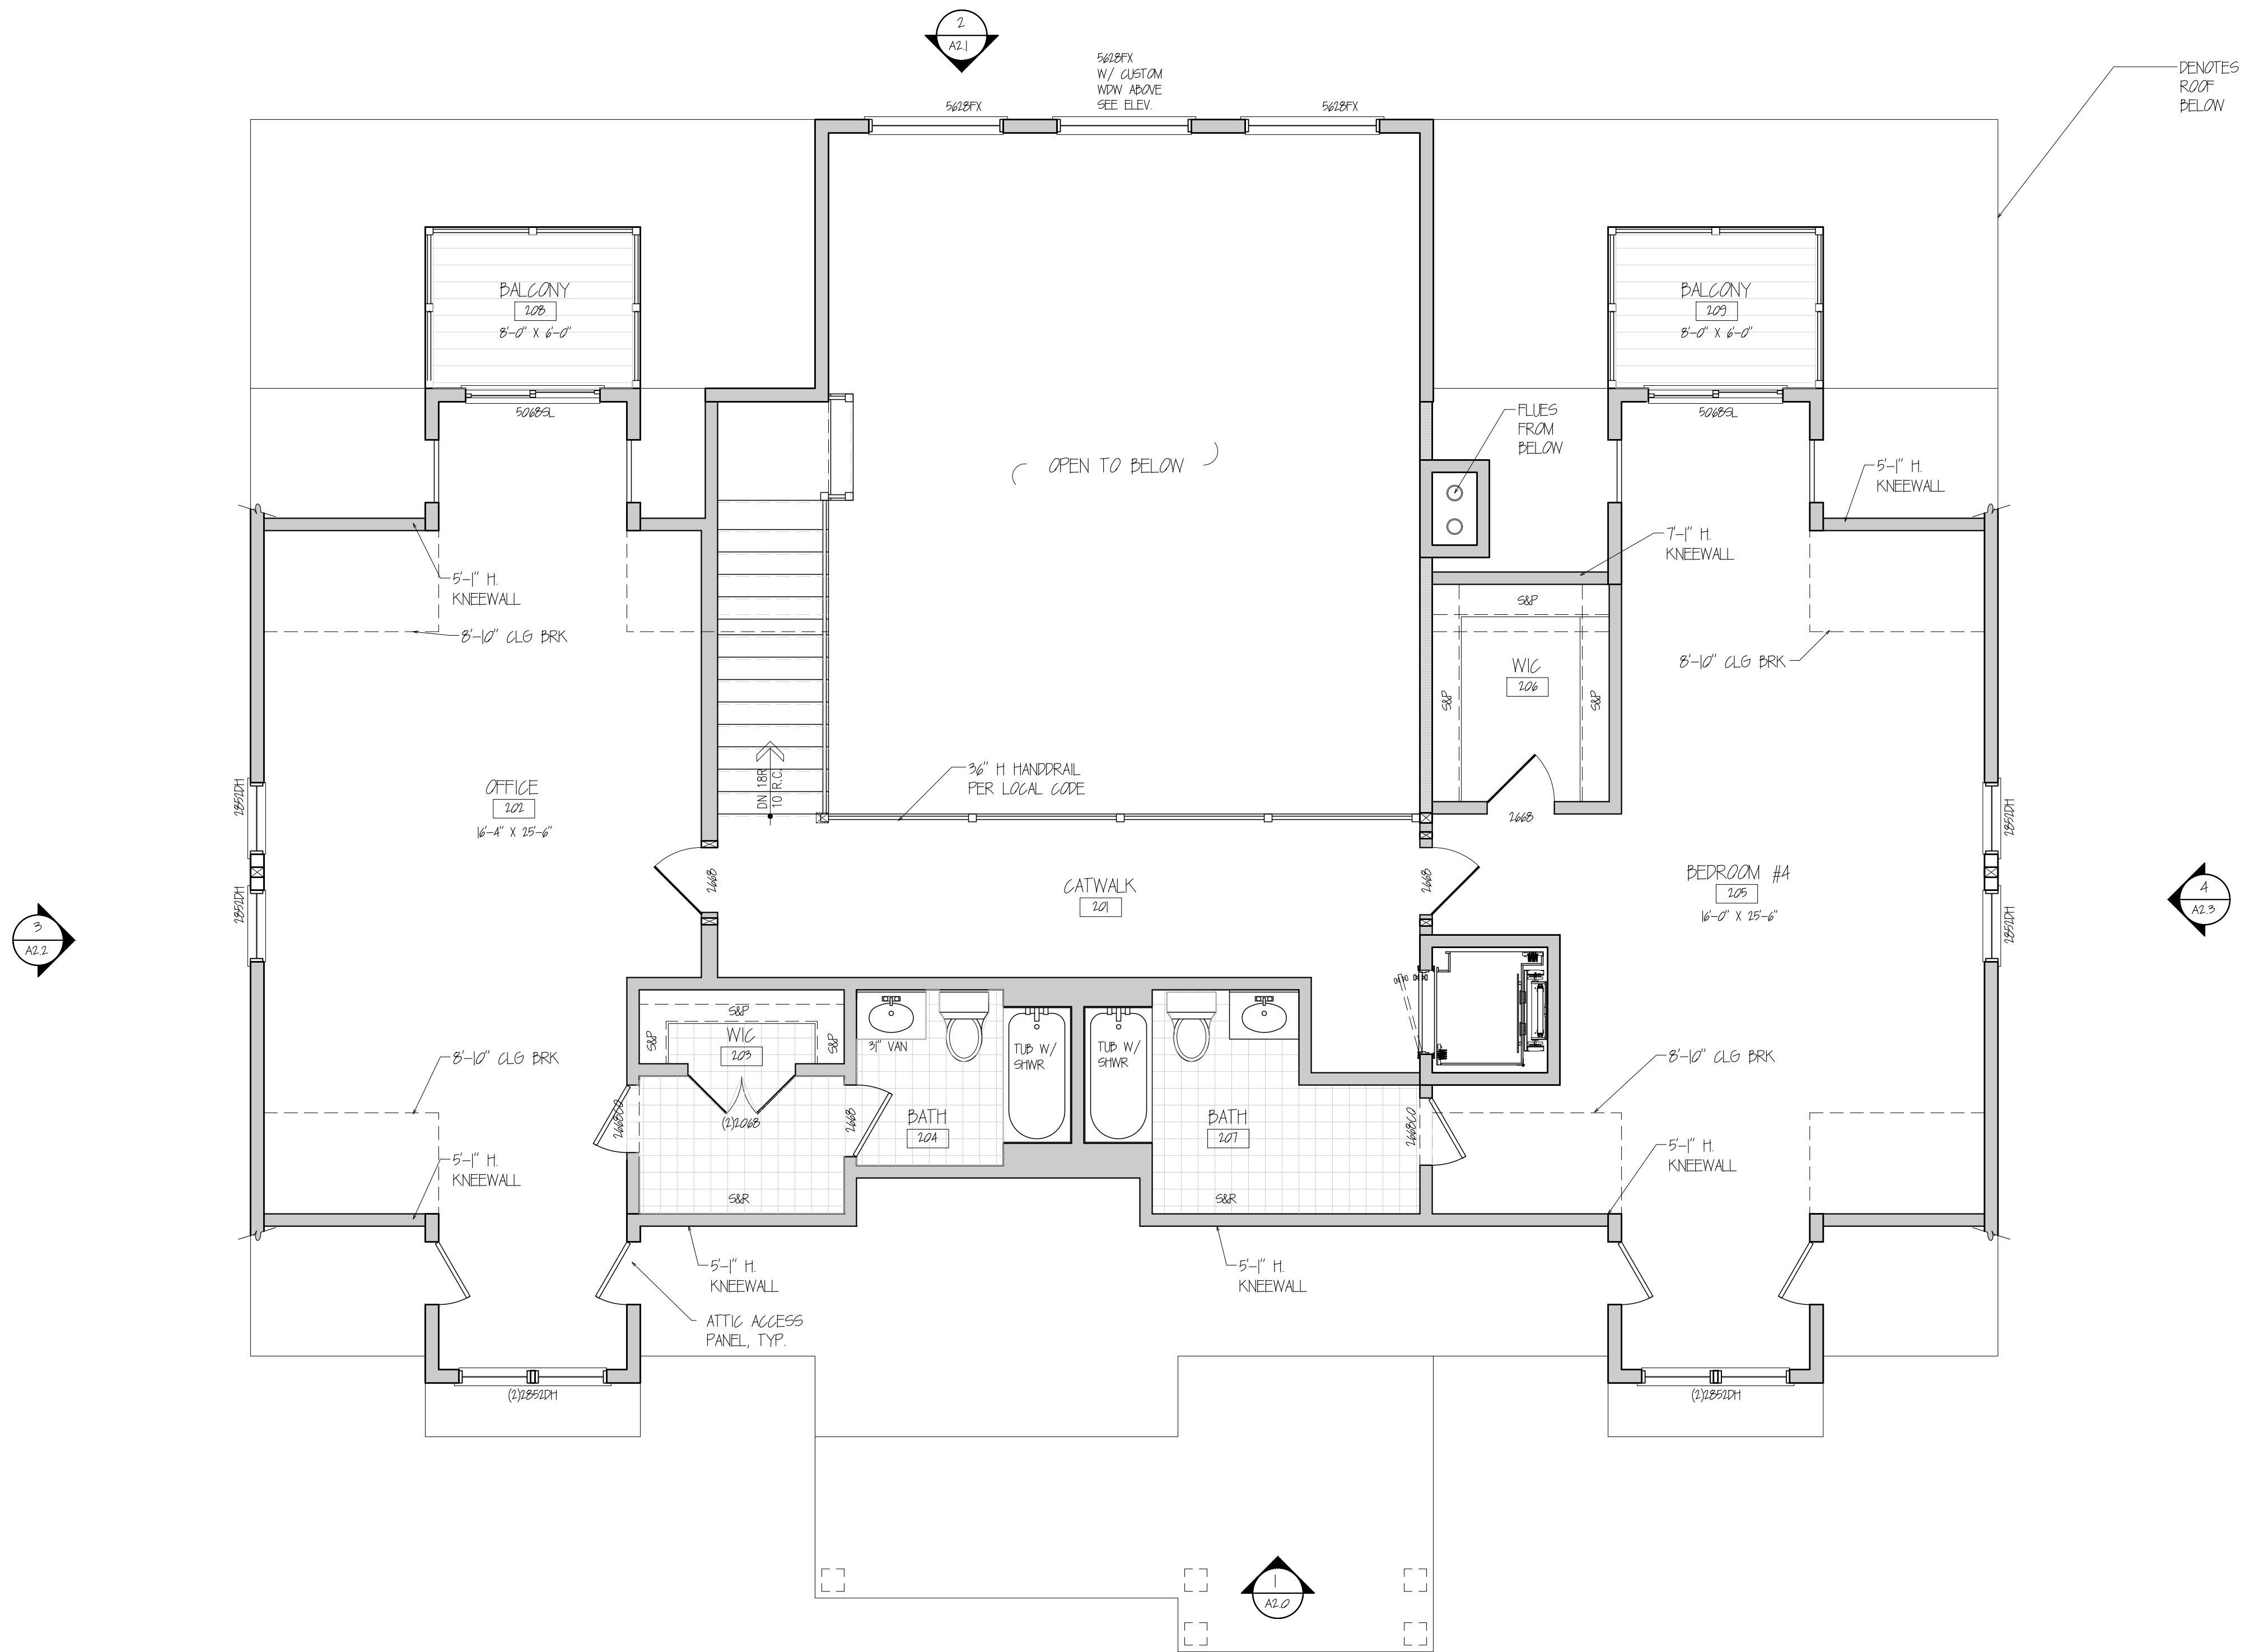

**SECOND FLOOR PLAN**

SCALE 1/4"=1'-0"

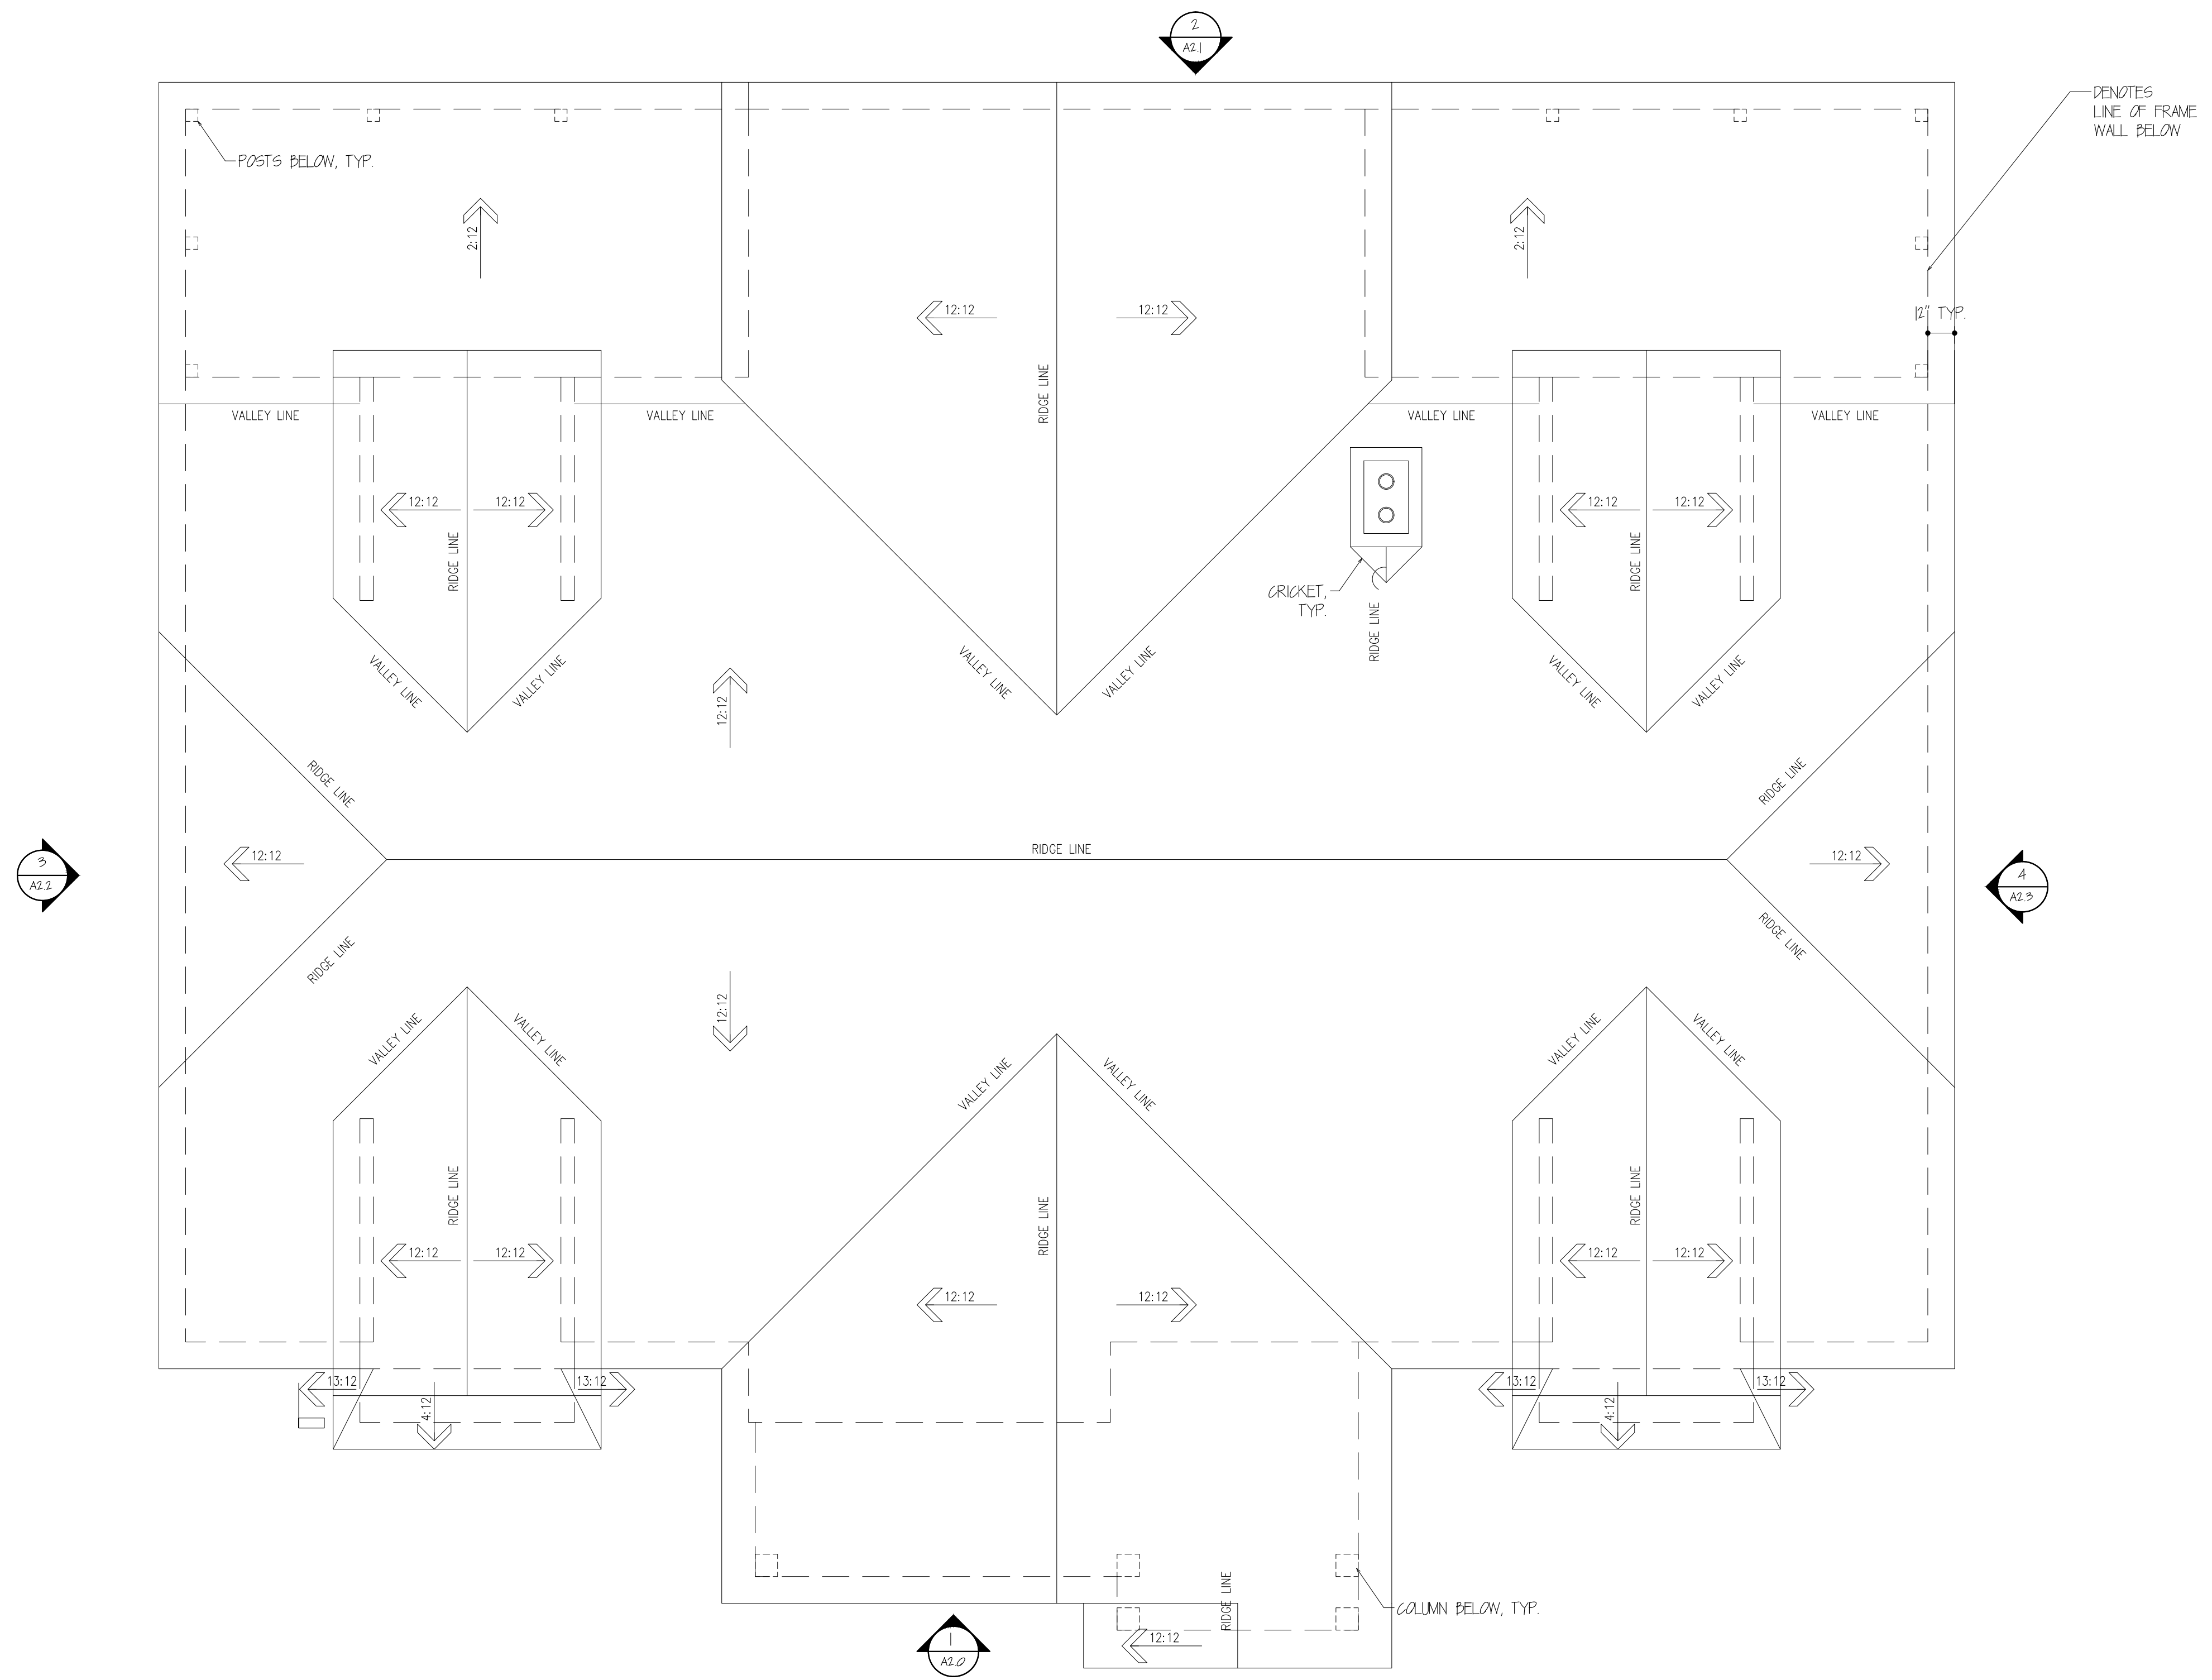


**ROOF PLAN**  
 SCALE 1/4"=1'-0"




1 FRONT ELEVATION  
 A2.0 SCALE: 1/4"=1'-0"



2 REAR ELEVATION  
 A2.0 SCALE 1/4"=1'-0"

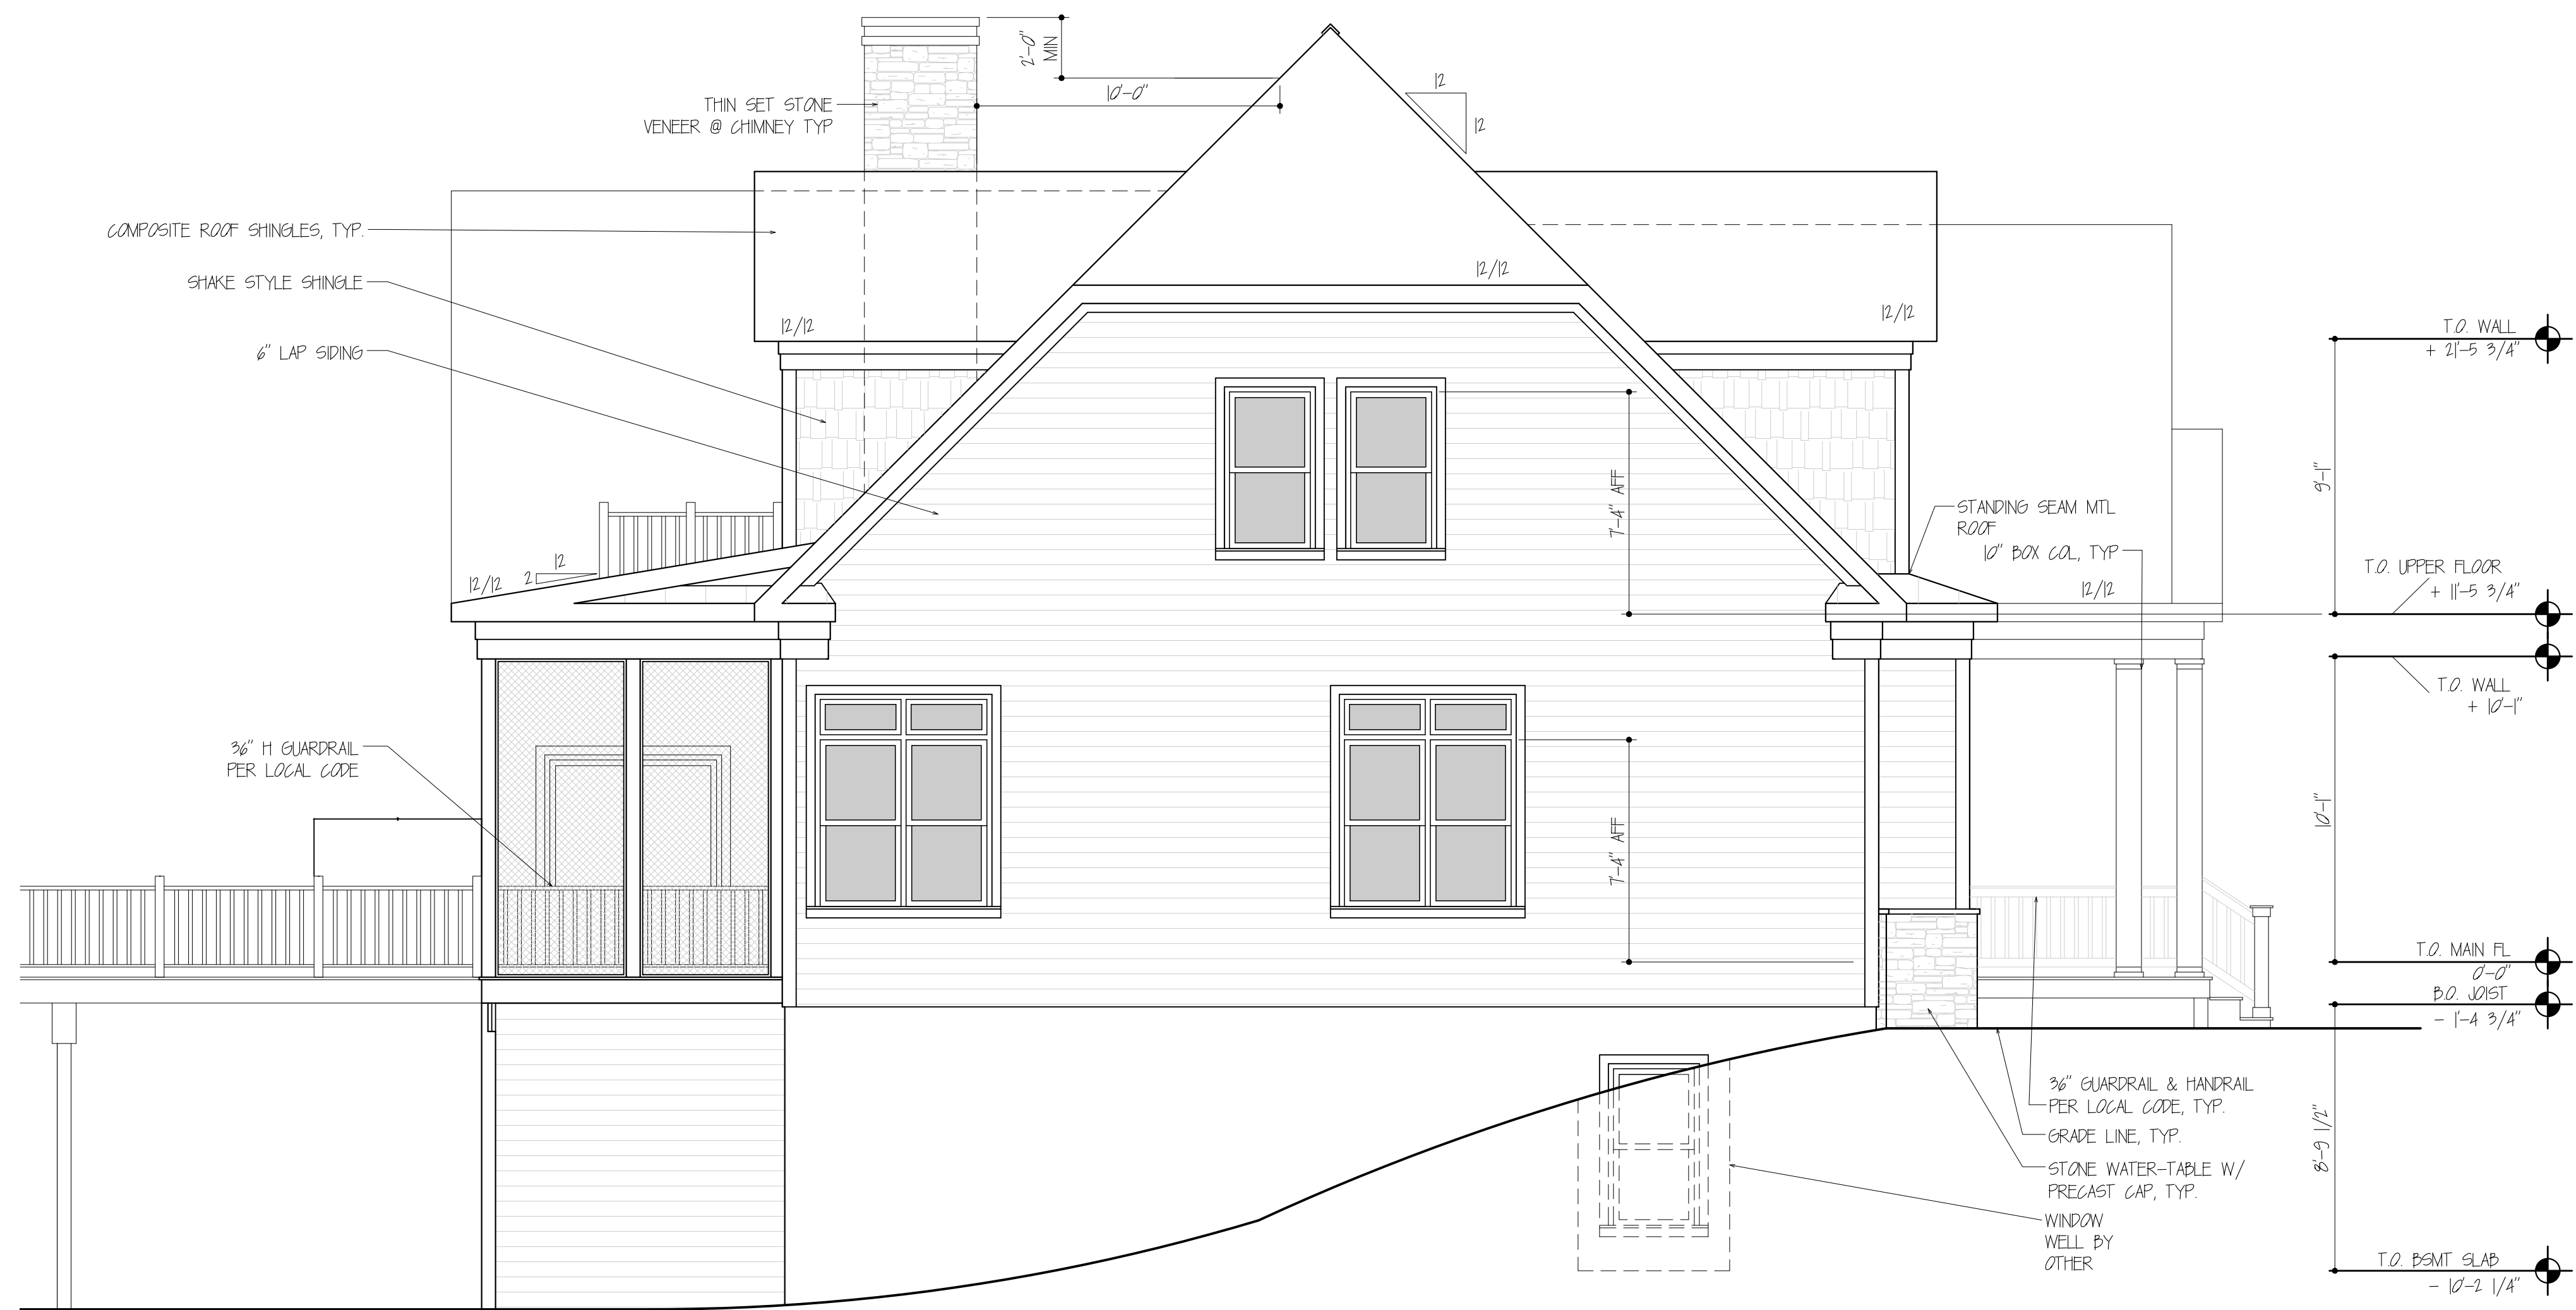

3 LEFT SIDE ELEVATION  
 A2.0 SCALE: 1/4"=1'-0"

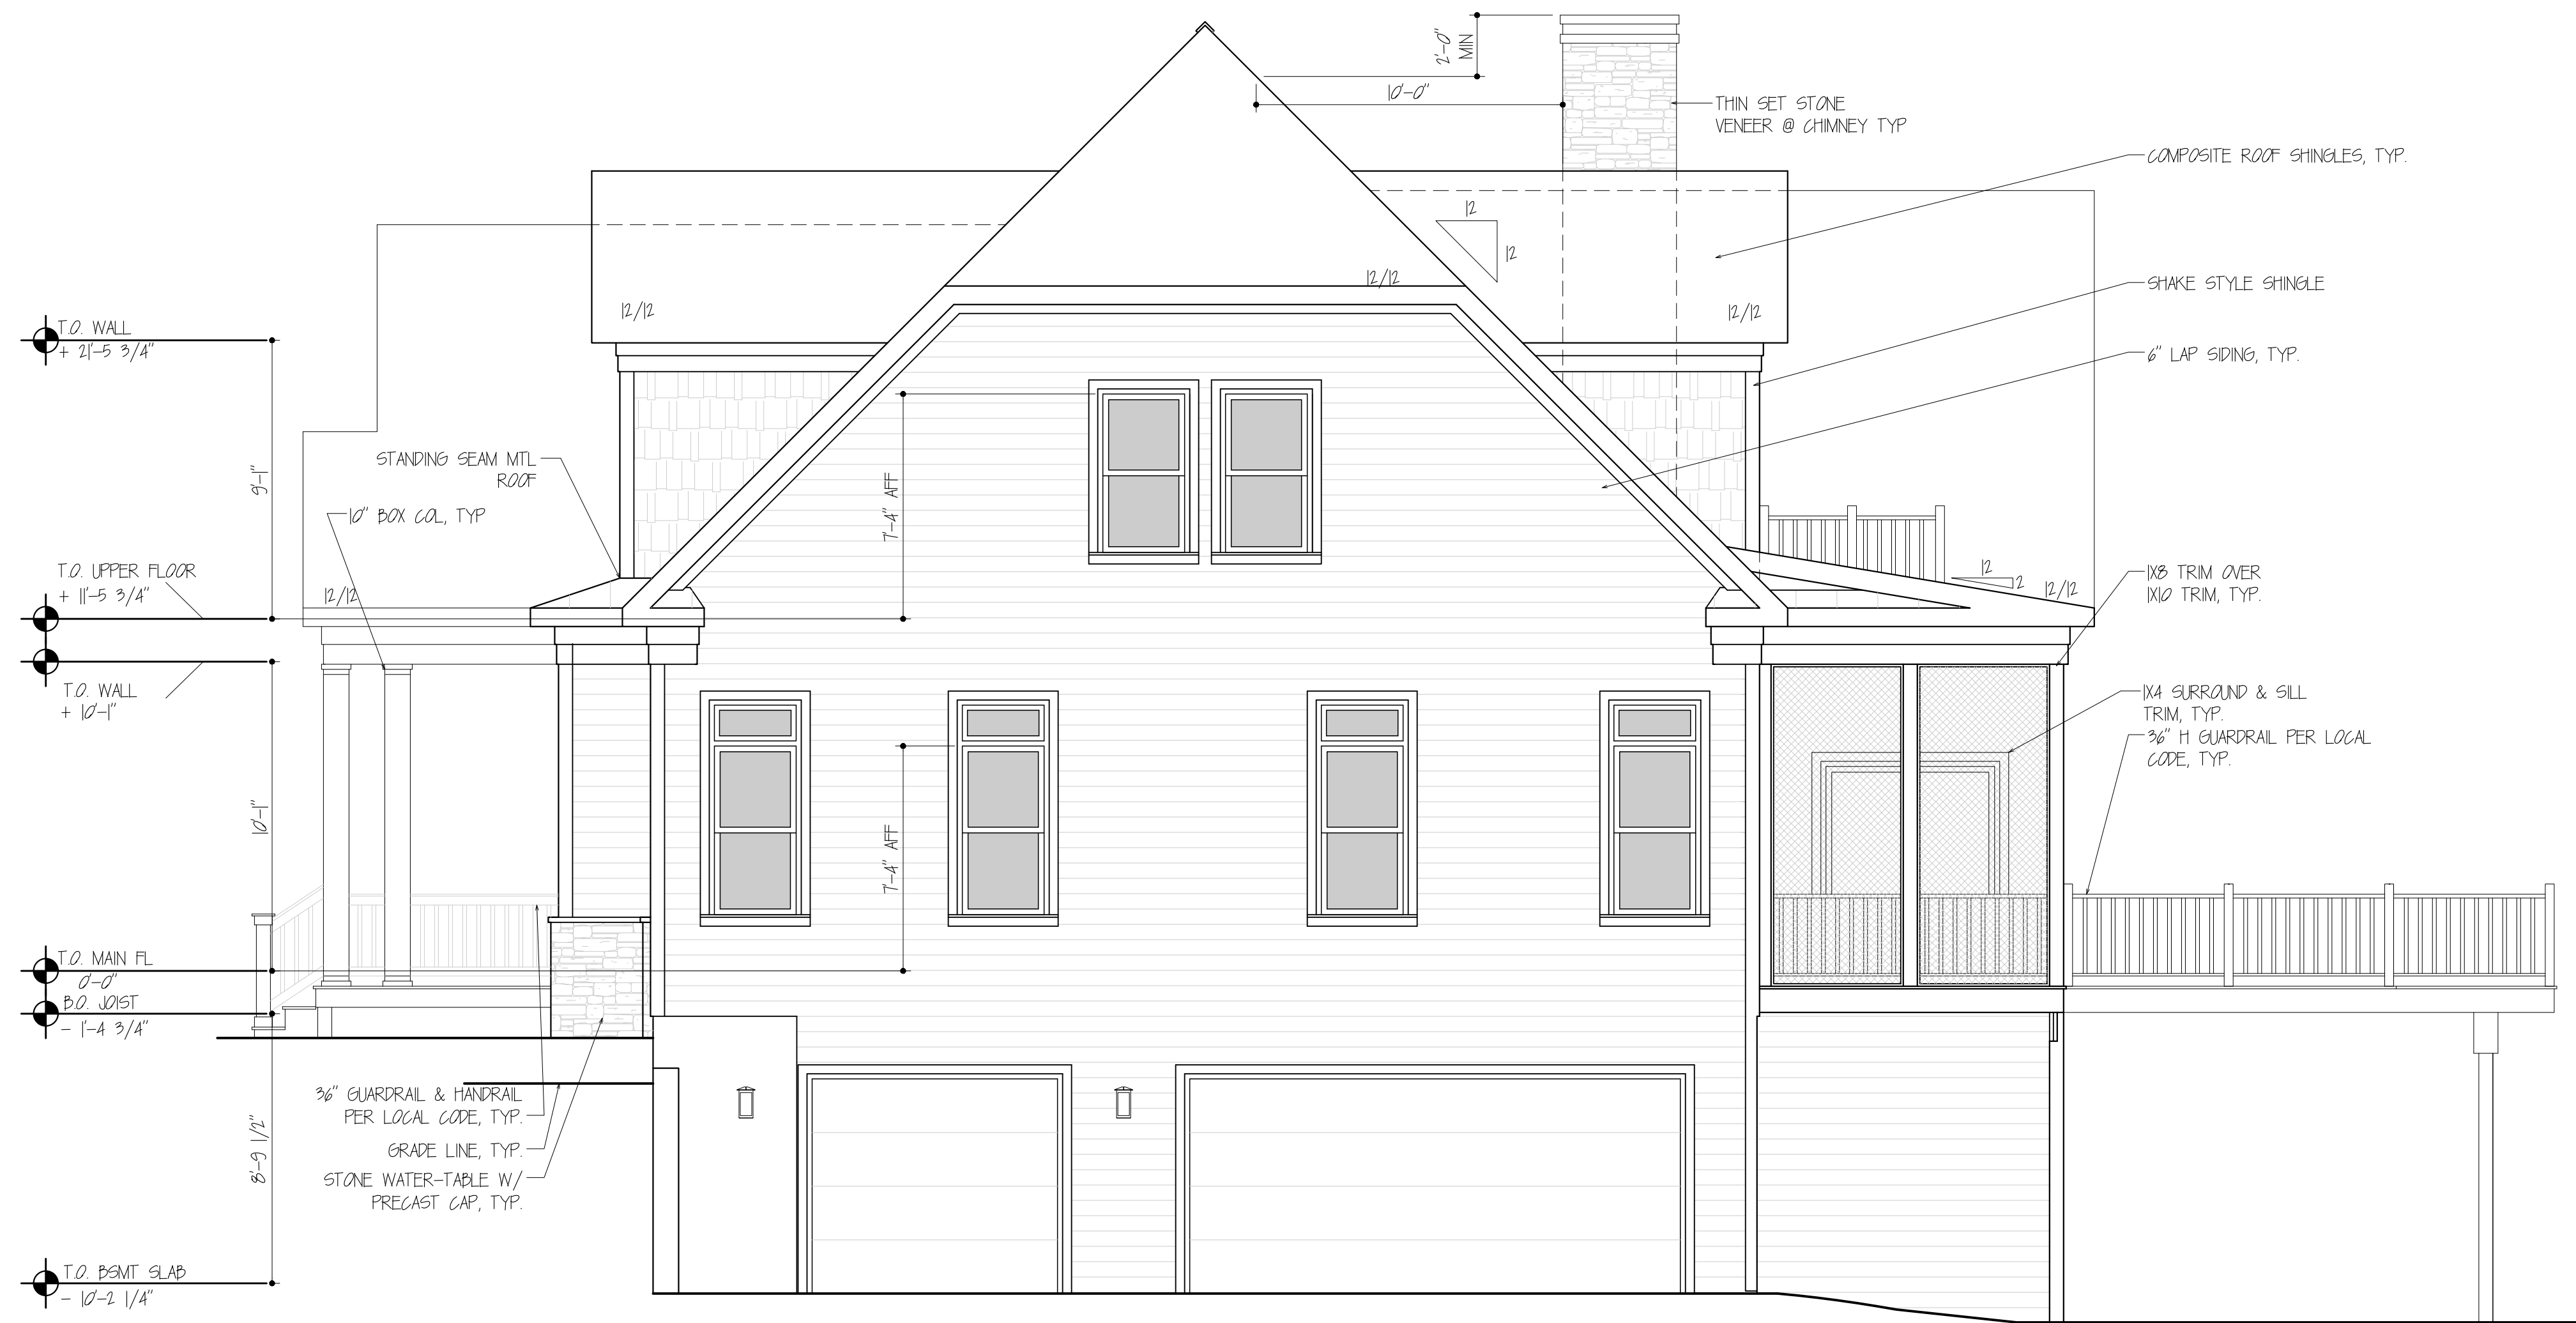

4 RIGHT SIDE ELEVATION  
 A2.0 SCALE: 1/4"=1'-0"