




BASEMENT FLOOR PLAN

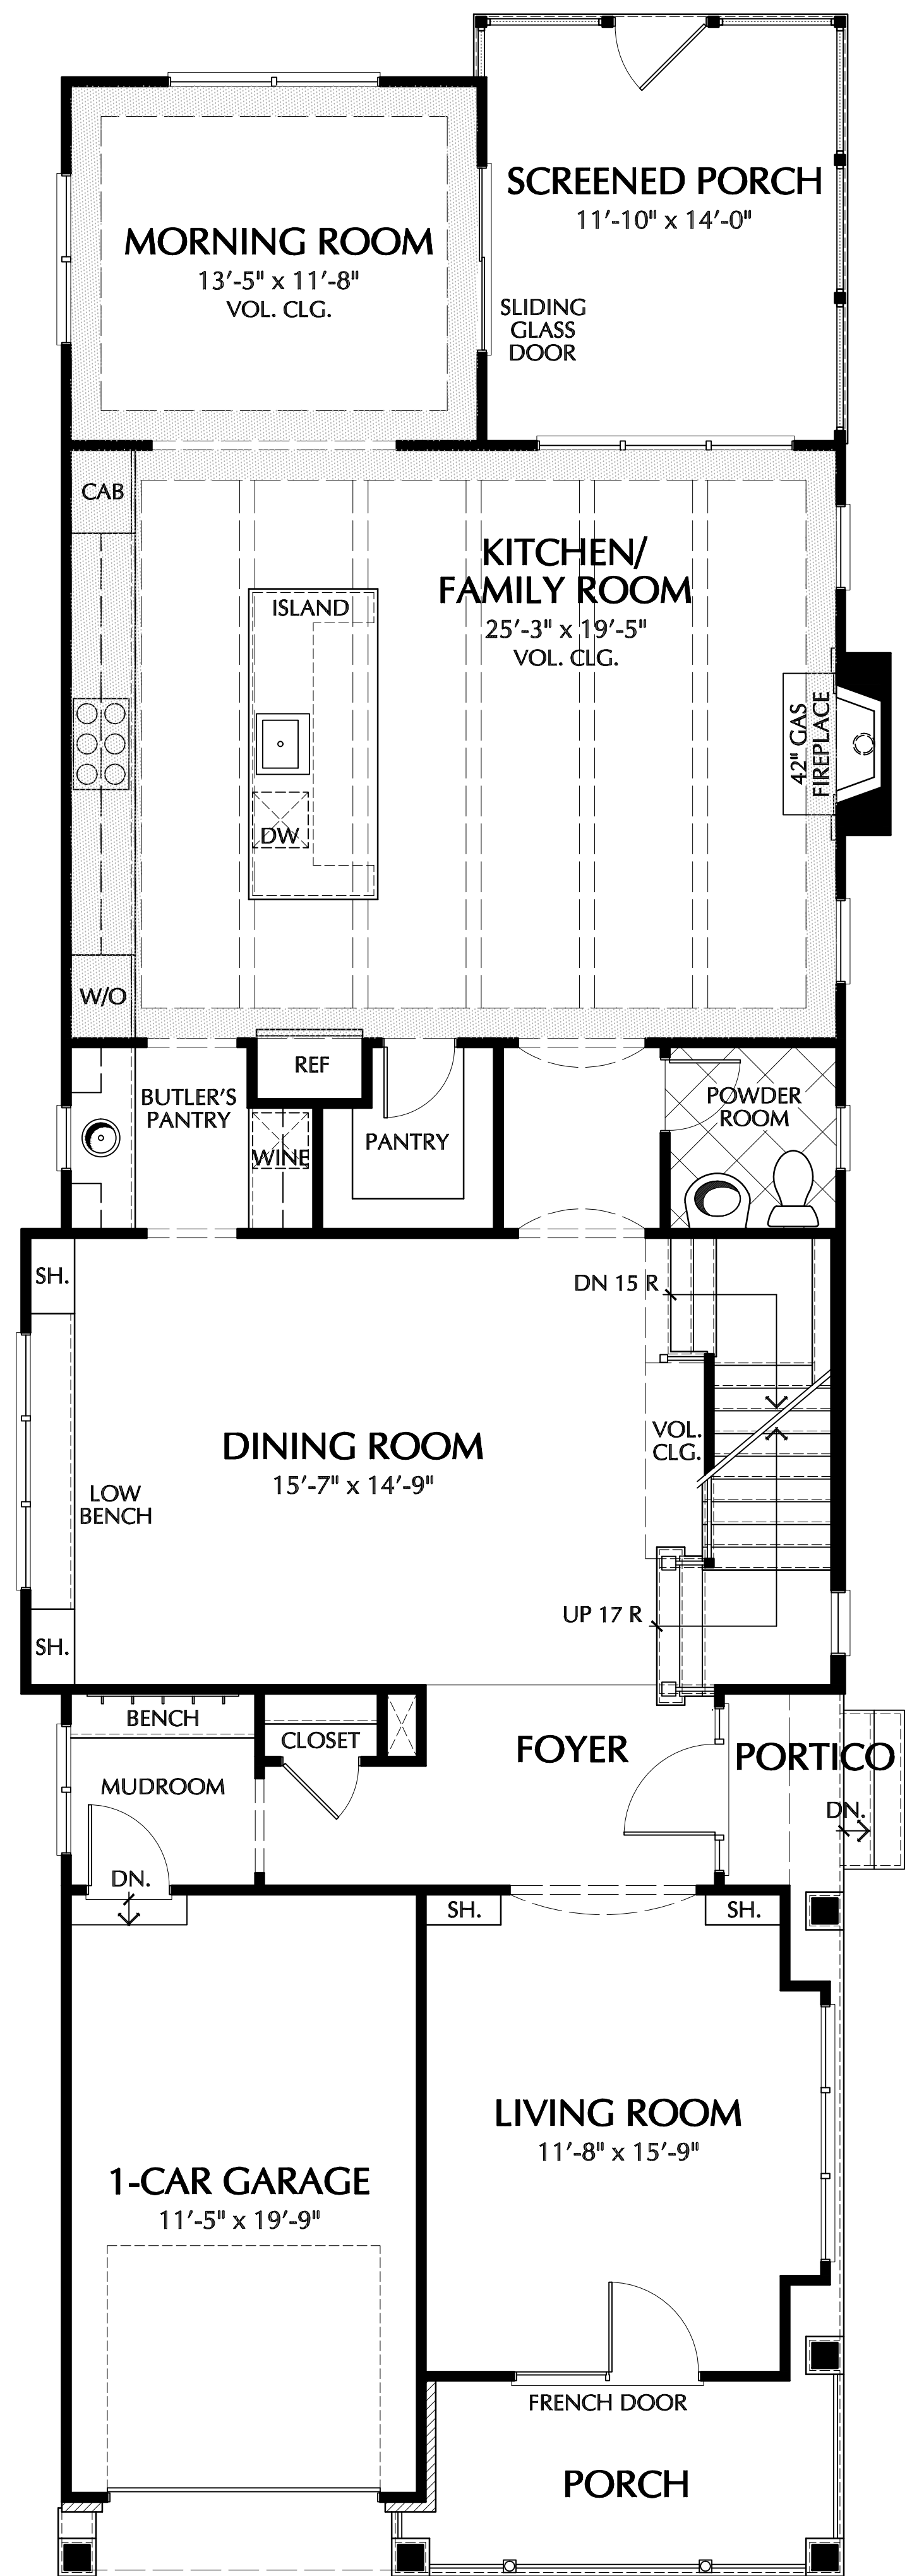

FIRST FLOOR PLAN

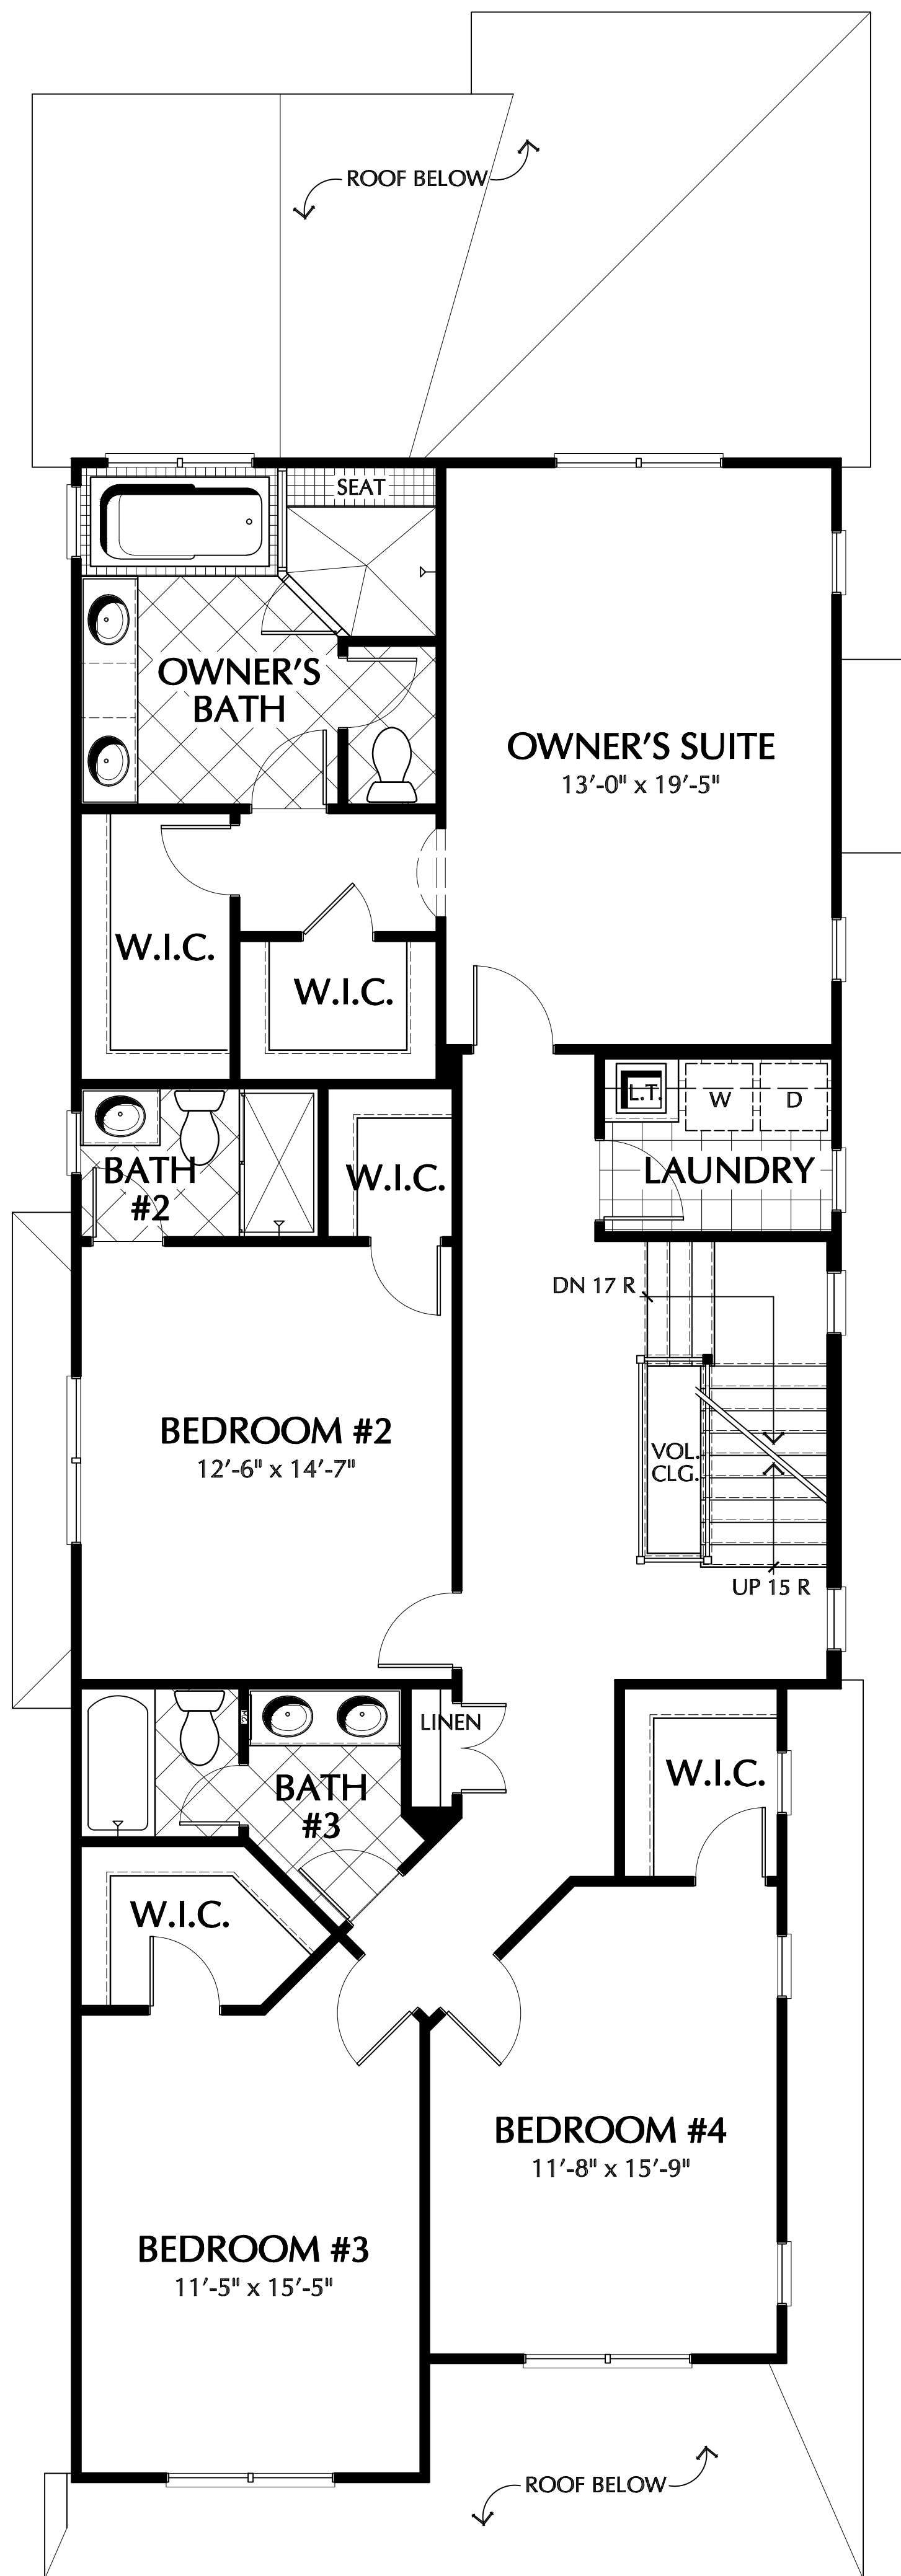

SECOND FLOOR PLAN

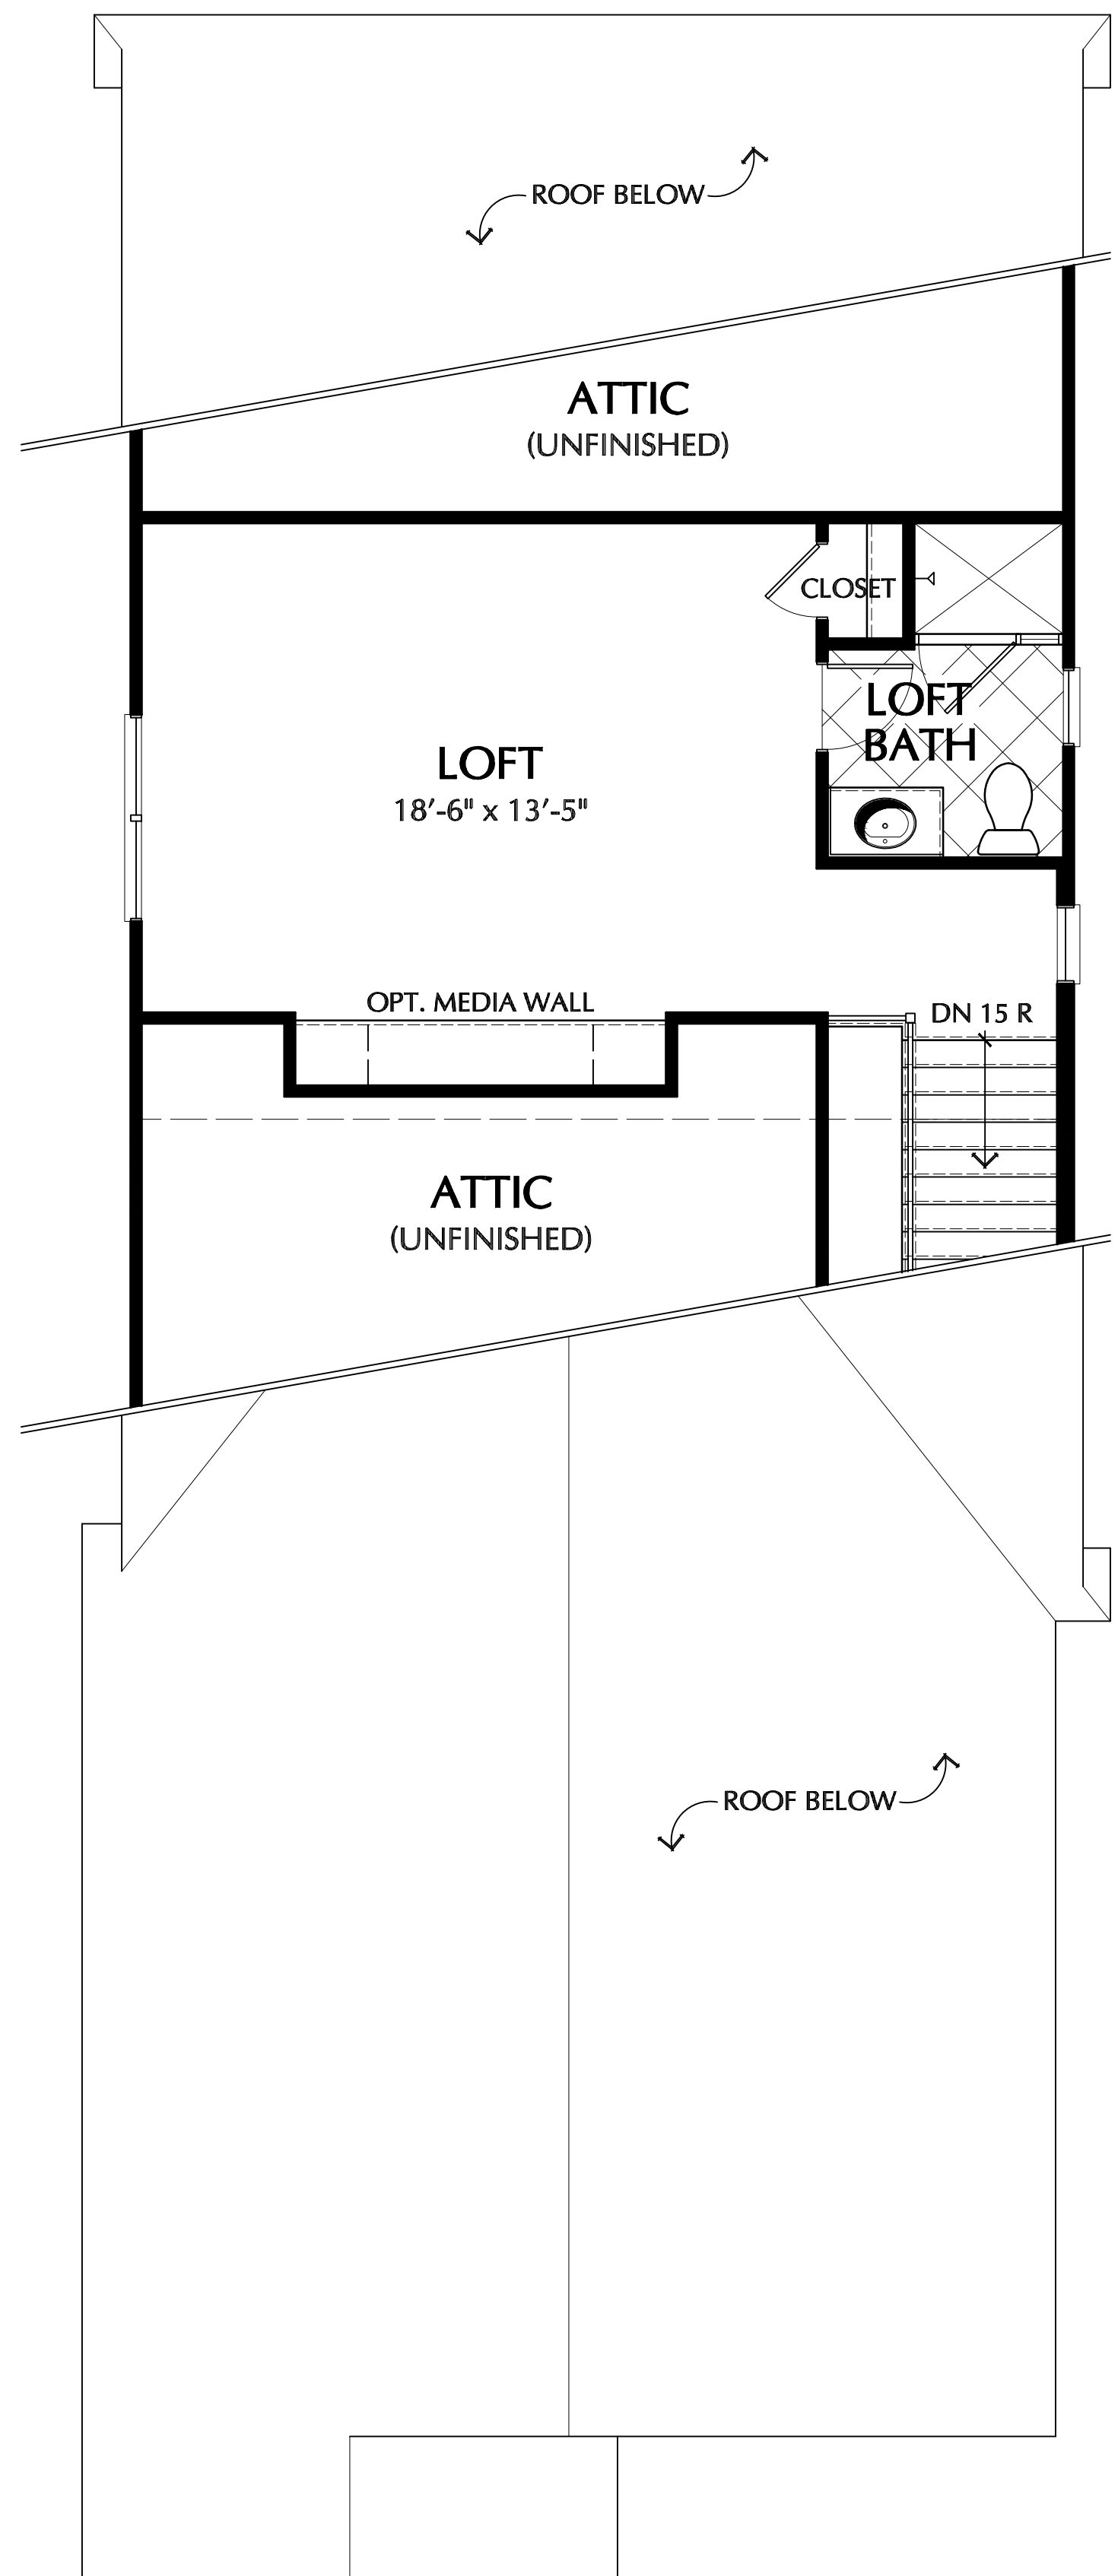

LOFT FLOOR PLAN



RIGHT SIDE ELEVATION

---

A & G HOMES  
LITTLE FALLS ROAD SINGLES