

The Windsor House Plan


Lower Level: 2,840 SF

Main Level: 2,643 SF


Upper Level: 2,545 SF

Garage: 860 SF


Total: 8,028 SF

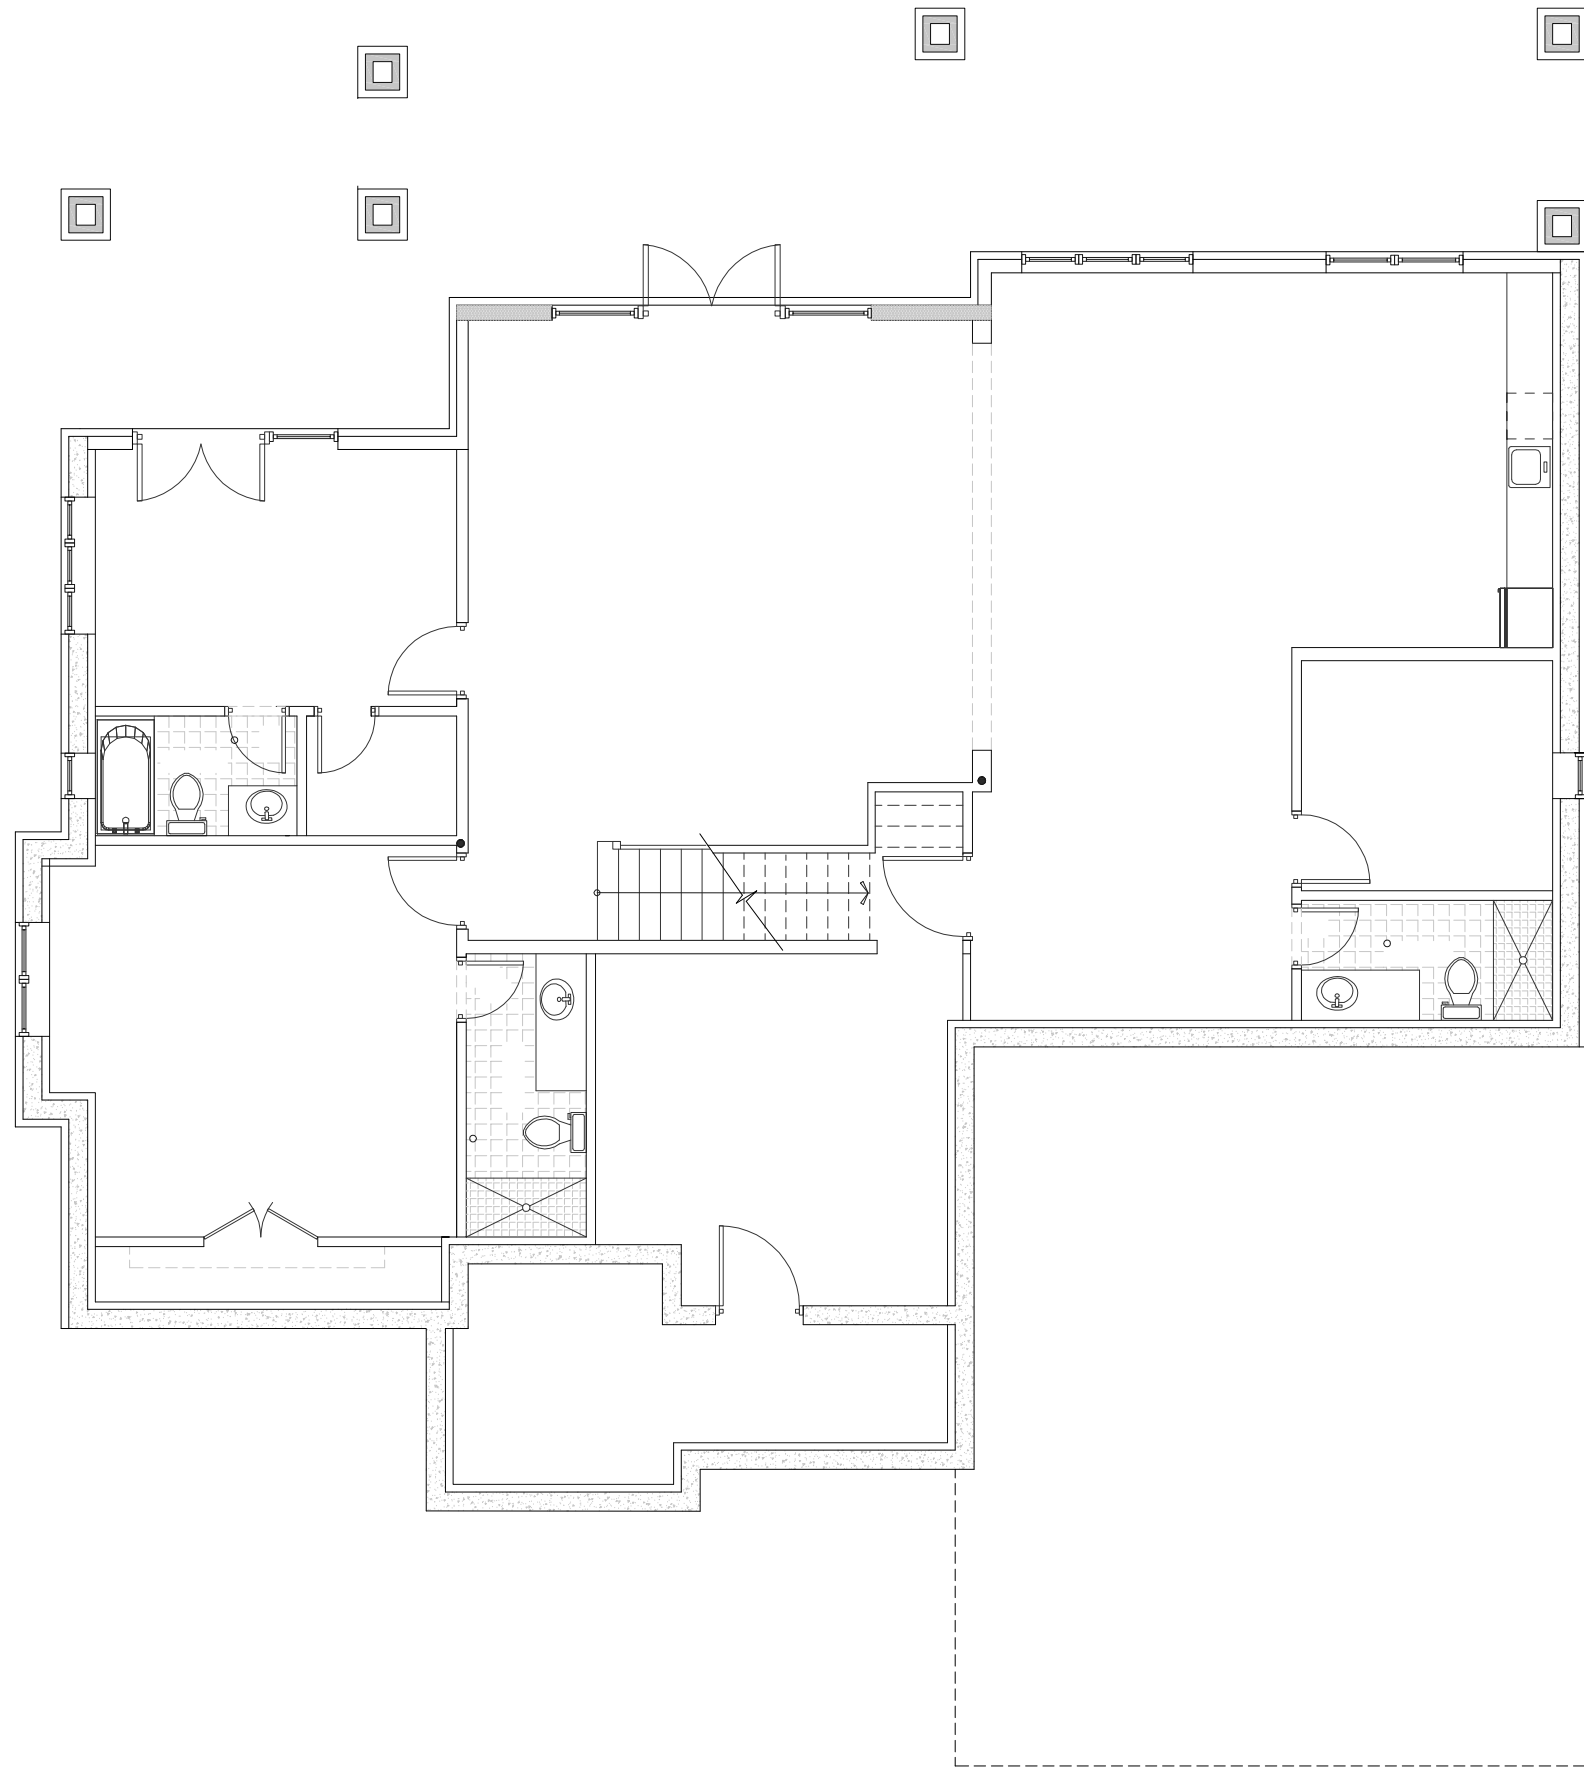


1 BASEMENT FLOOR PLAN
1/4"=1'-0"

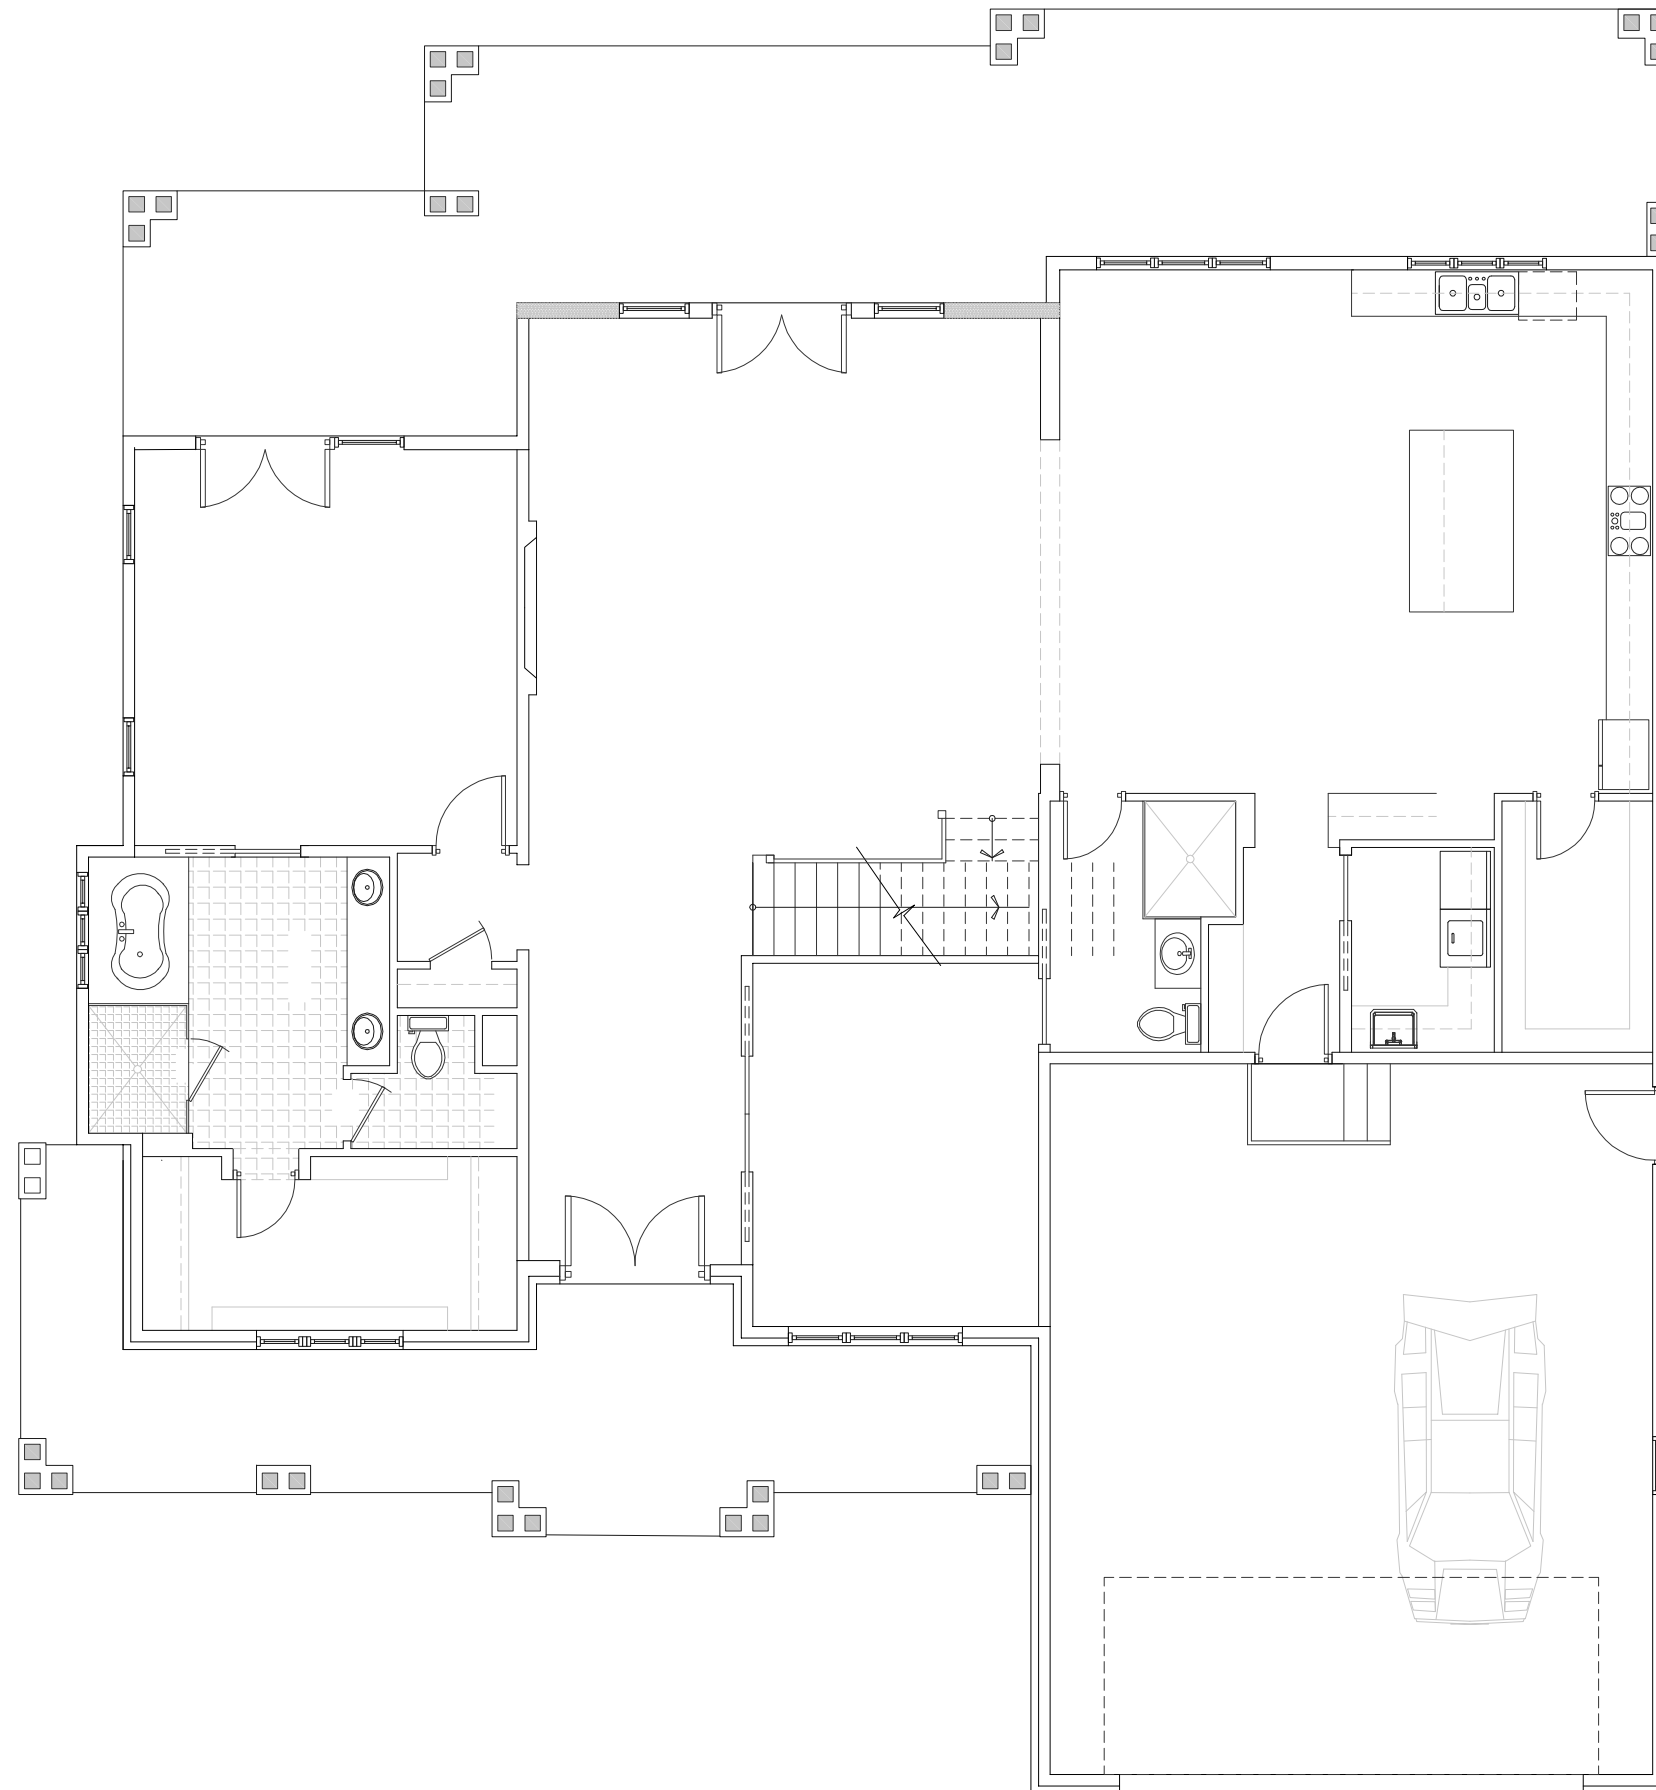

1 FIRST FLOOR PLAN
1/4"=1'-0"

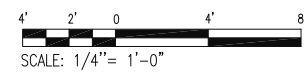


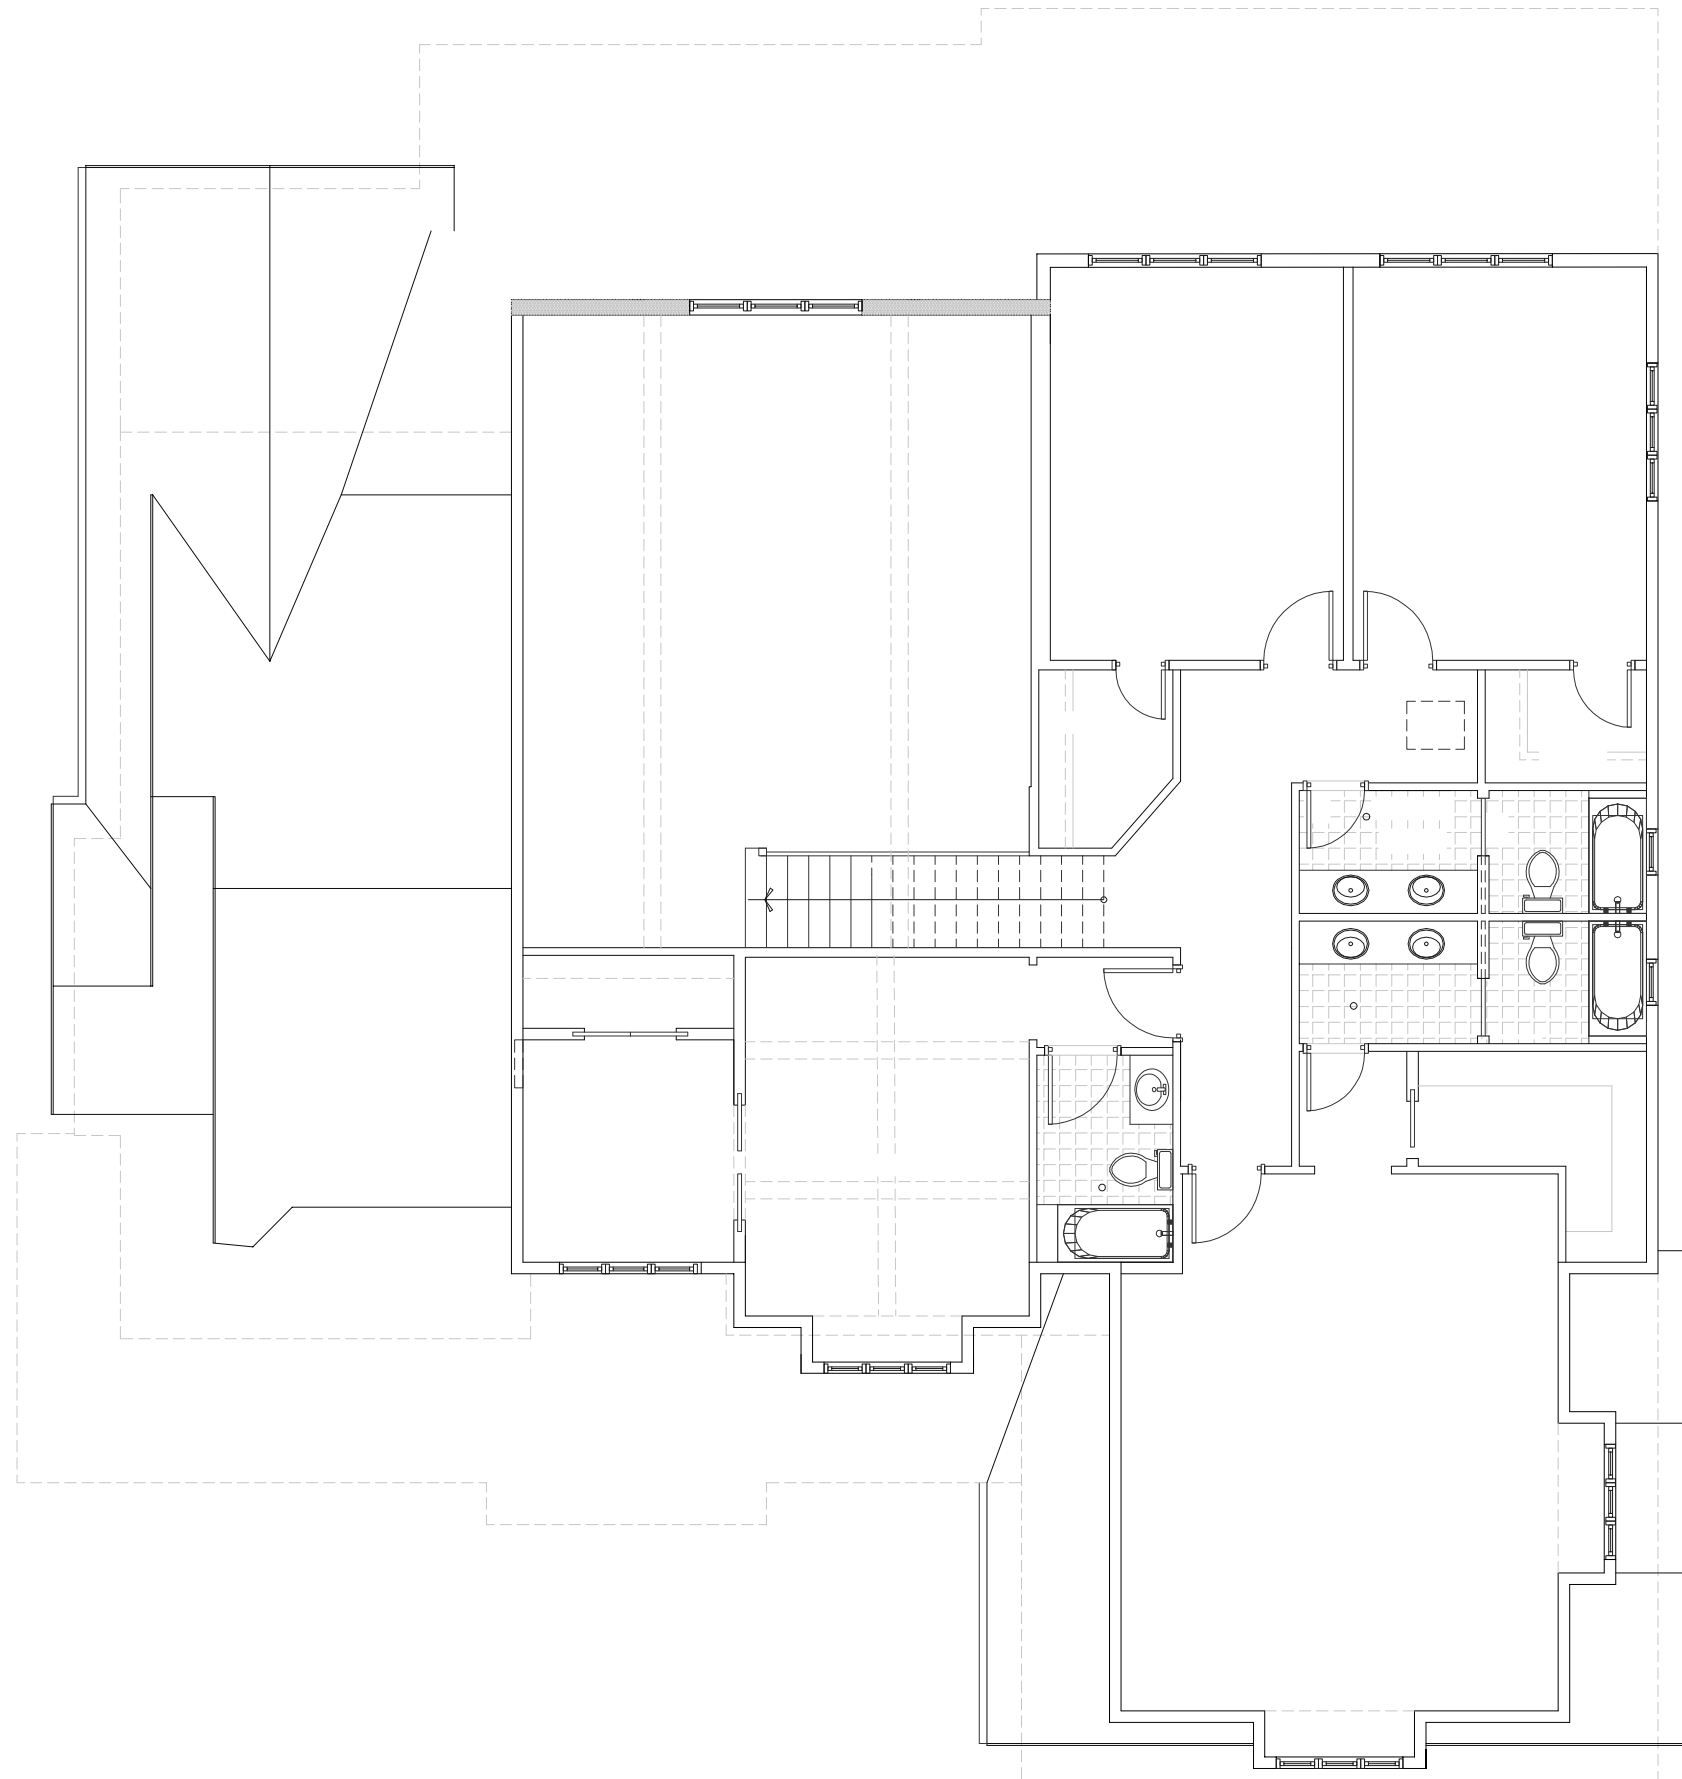

1 SECOND FLOOR PLAN
1/4"=1'-0"




1 FRONT ELEVATION
1/4"=1'-0"

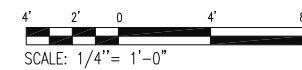




1 SIDE ELEVATION
1/4" = 1'-0"

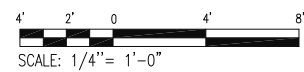



1 WATER-FRONT ELEVATION
1/4" = 1'-0"

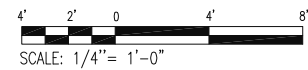



1 SIDE ELEVATION
1/4"=1'-0"

4' 2' 0 4' 8'
SCALE: 1/4"= 1'-0"